


ORIGINAL SHEET SIZE = A1

01 ROOF PLAN
SCALE 1:200 @ A1

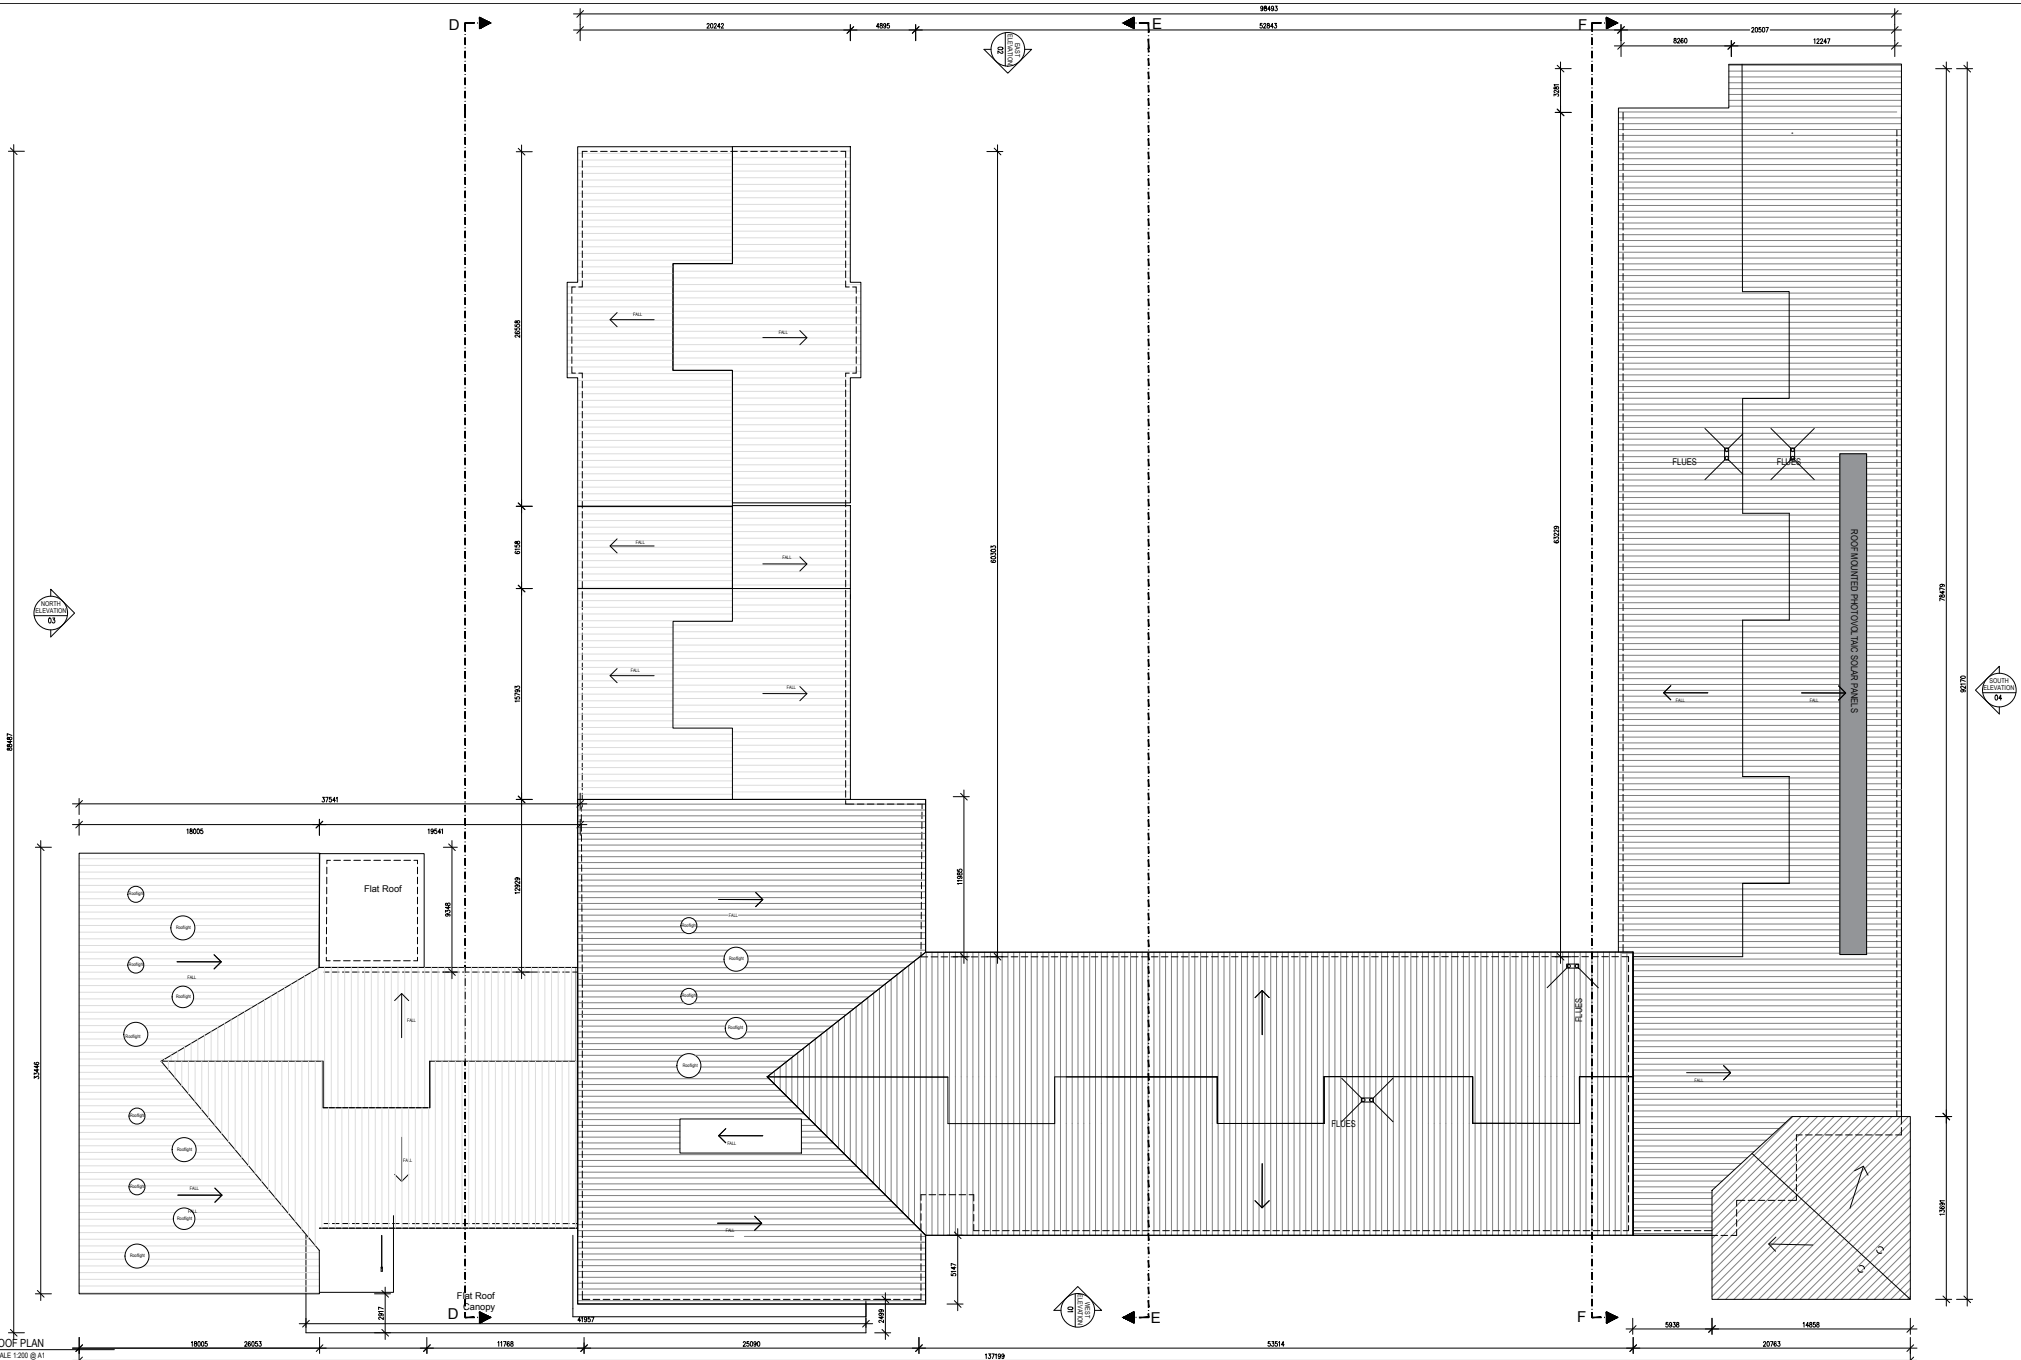

NOTES

1. ALL WORK SHALL BE DONE IN ACCORDANCE WITH THE PROVISIONS OF THE BUILDING ACT 2004 AND THE BUILDING REGULATIONS 2007.
2. THE CLIENT IS RESPONSIBLE FOR OBTAINING ALL NECESSARY PERMITS AND APPROVALS FROM THE LOCAL AUTHORITY.
3. THE DRAWING IS THE PROPERTY OF ARCHITECTURE+URBANISM AND SHALL BE KEPT IN CONFIDENCE.
4. ANY REVISIONS TO THIS DRAWING SHALL BE MADE BY A SEPARATE DRAWING.

NO.	DATE	BY	REVISIONS

JOB
Proposed New School at
Castletroy, Co. Limerick

CLIENT
Dept Of Education & Skills

3.0 PLANNING

DRAWING
Roof Plan

DATE 09/10/16 **SCALE** 1:200 @ A1
LOG 11 **PROJECT** P01

NO. NUMBER
P19-073K -RAU-11-RF-DR-A-31503

